

AMPLASAMENT STUDIAT


PLAN DE INCADRARE IN ZONA

SCARA 1:5000
Nomenclatura L-35-97-A-d-4-II





PLAN URBANISTIC ZONAL

MODIFICARI IN TIMPUL EXECUTIEI PENTRU HOTEL CE SE CONSTRUIESTE
IN BAZA AC NR.NR. 81/27.07.2017, EMISA DE PRIMARIA BAILE OLANESTI
AMPLASAMENT: STR.BAILOR NR. 19, ORAS BAILE OLANESTI, JUD. VALCEA
BENEFICIAR: SC NEX SRL

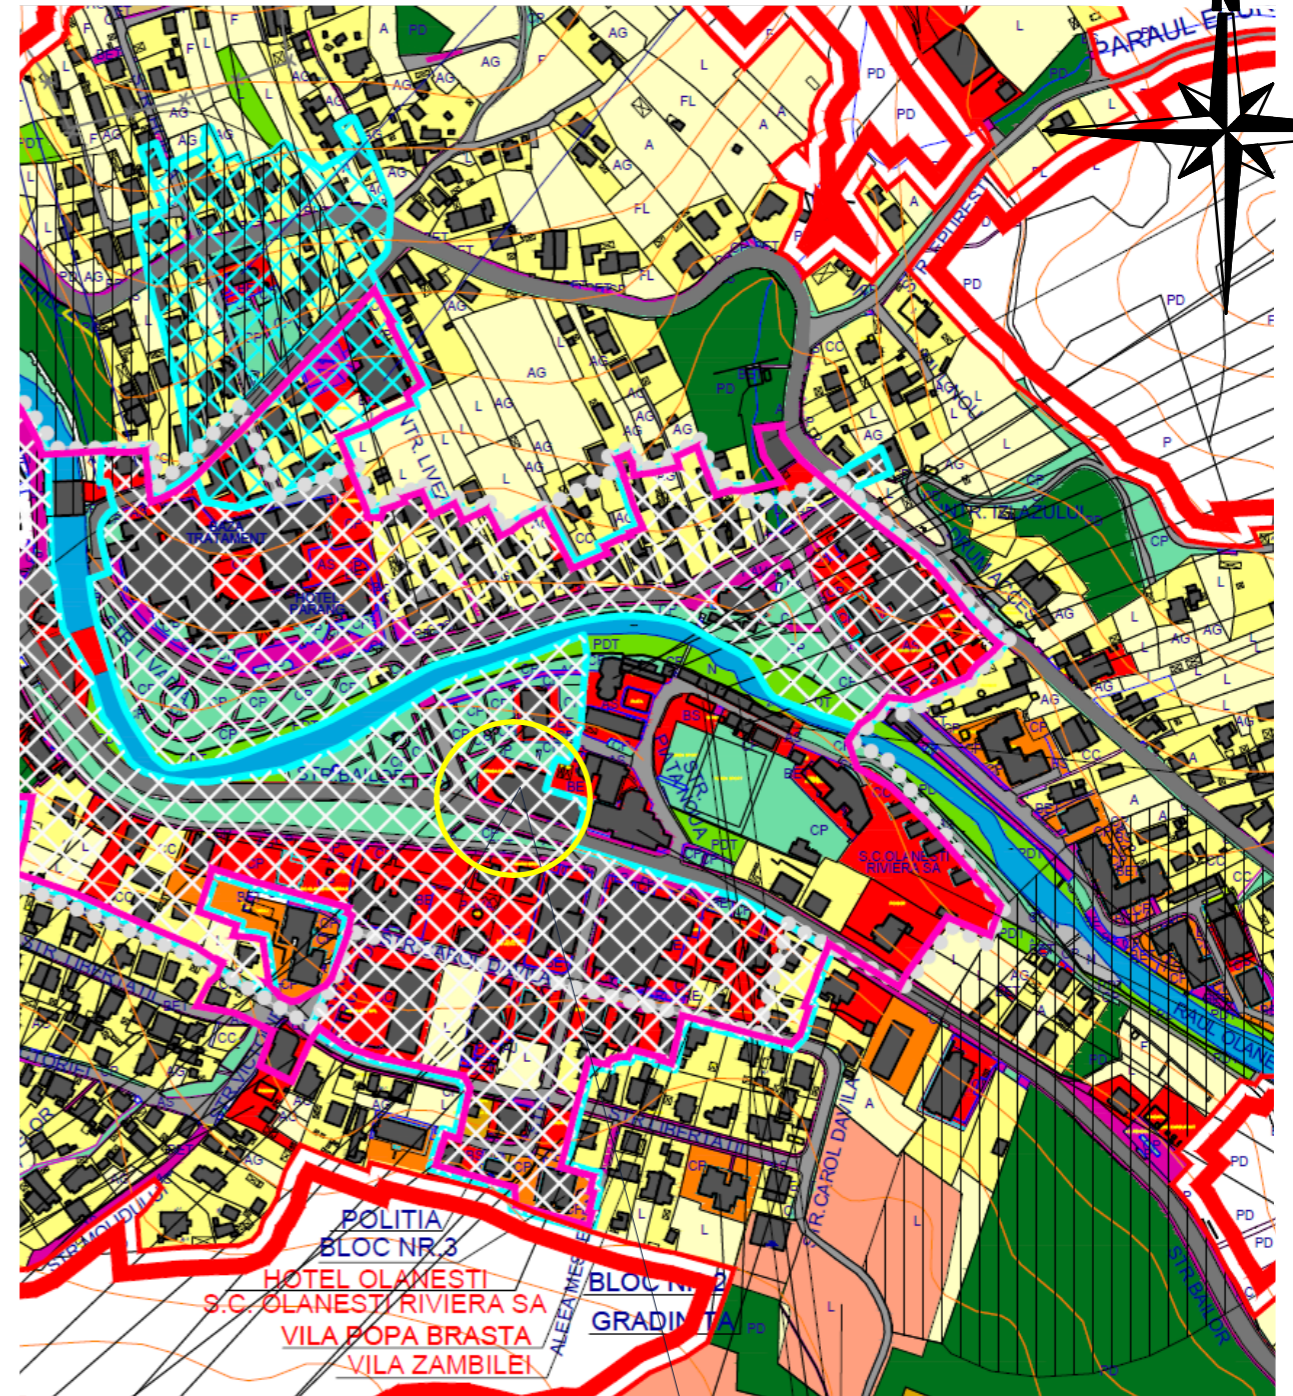


AMPLASAMENT STUDIAT

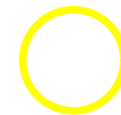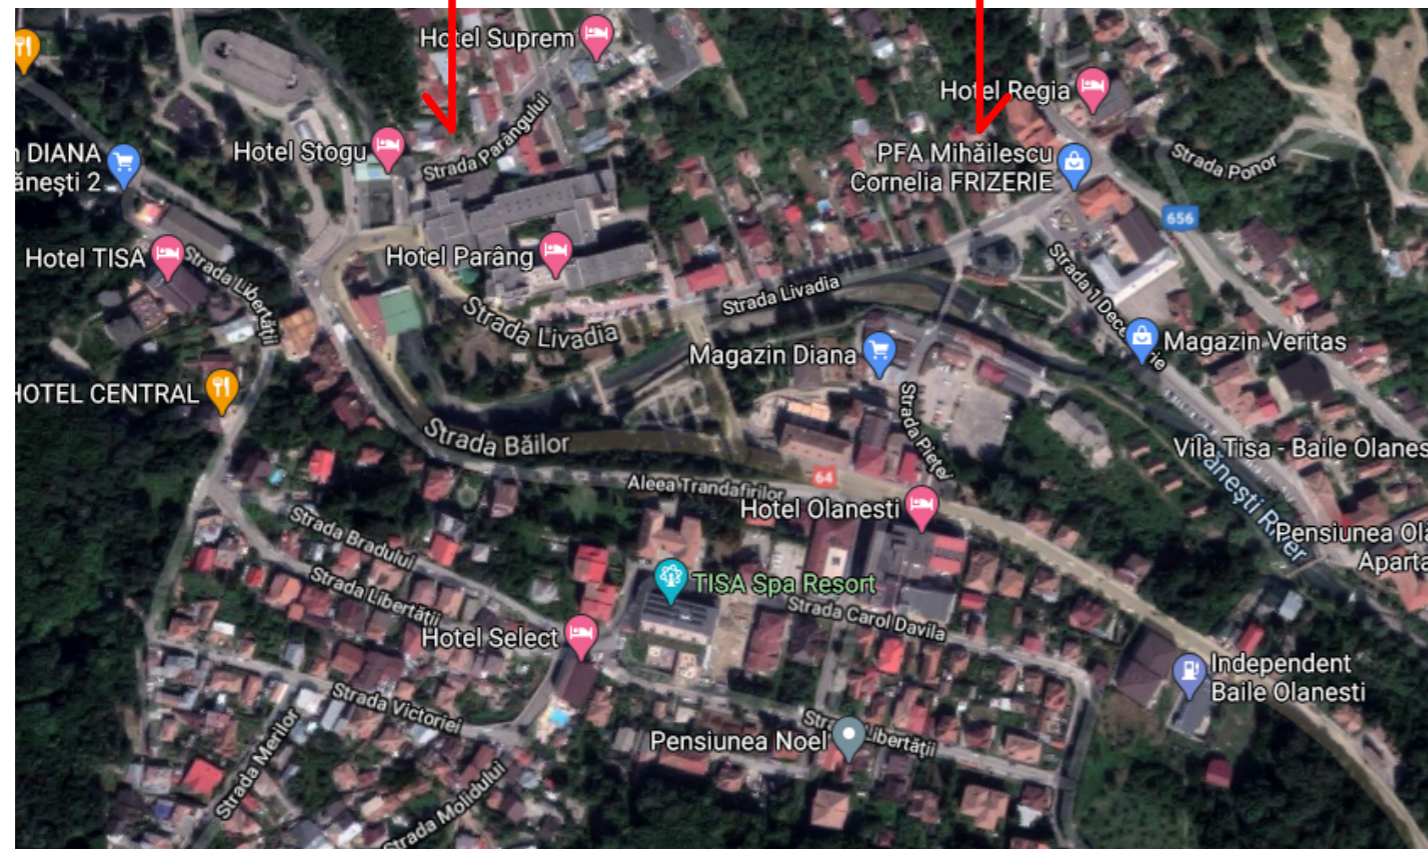

AMPLASAMENT STUDIAT

INCADRARE IN TERITORIU SC. 1:5000

VERIFICATOR/EXPERT		BENEFICIAR: SC NEX SRL		PROIECT NR.: 2017-01
		S.C. ASSAD S.R.L. CUI RO18404761, J40/12688/01-10-2020 BUCURESTI, TEL.0722225811		FAZA: PUZ
SEF PROIECT	ARHITECT ION GHICA	SCARA: 1:5000	ADRESA: STR. FORESTIERILOR NR. 12, LIVADIA, ORAS BAILE OLANESTI, JUD. VALCEA	
PROIECTAT	ARHITECT ION GHICA	DATA: 12-2020	DENUMIRE PROIECT: MODIFICARI IN TIMPUL EXECUTIEI PENTRU HOTEL CE SE CONSTRUIESTE IN BAZA AC NR.NR. 81/27.07.2017, EMISA DE PRIMARIA BAILE OLANESTI	
PROIECTAT	ARHITECT FLORINA CHITICARIU		AMPLASAMENT: STR.BAILOR NR. 19, ORAS BAILE OLANESTI, JUD. VALCEA	
			INCADRARE IN TERITORIU	
			PLANSA NR.: A01	